


4.5 4 3.5 3 2.5 2 1.5 1 0.5 0 0.5 1 1.5 2 2.5 3 3.5 4 4.5

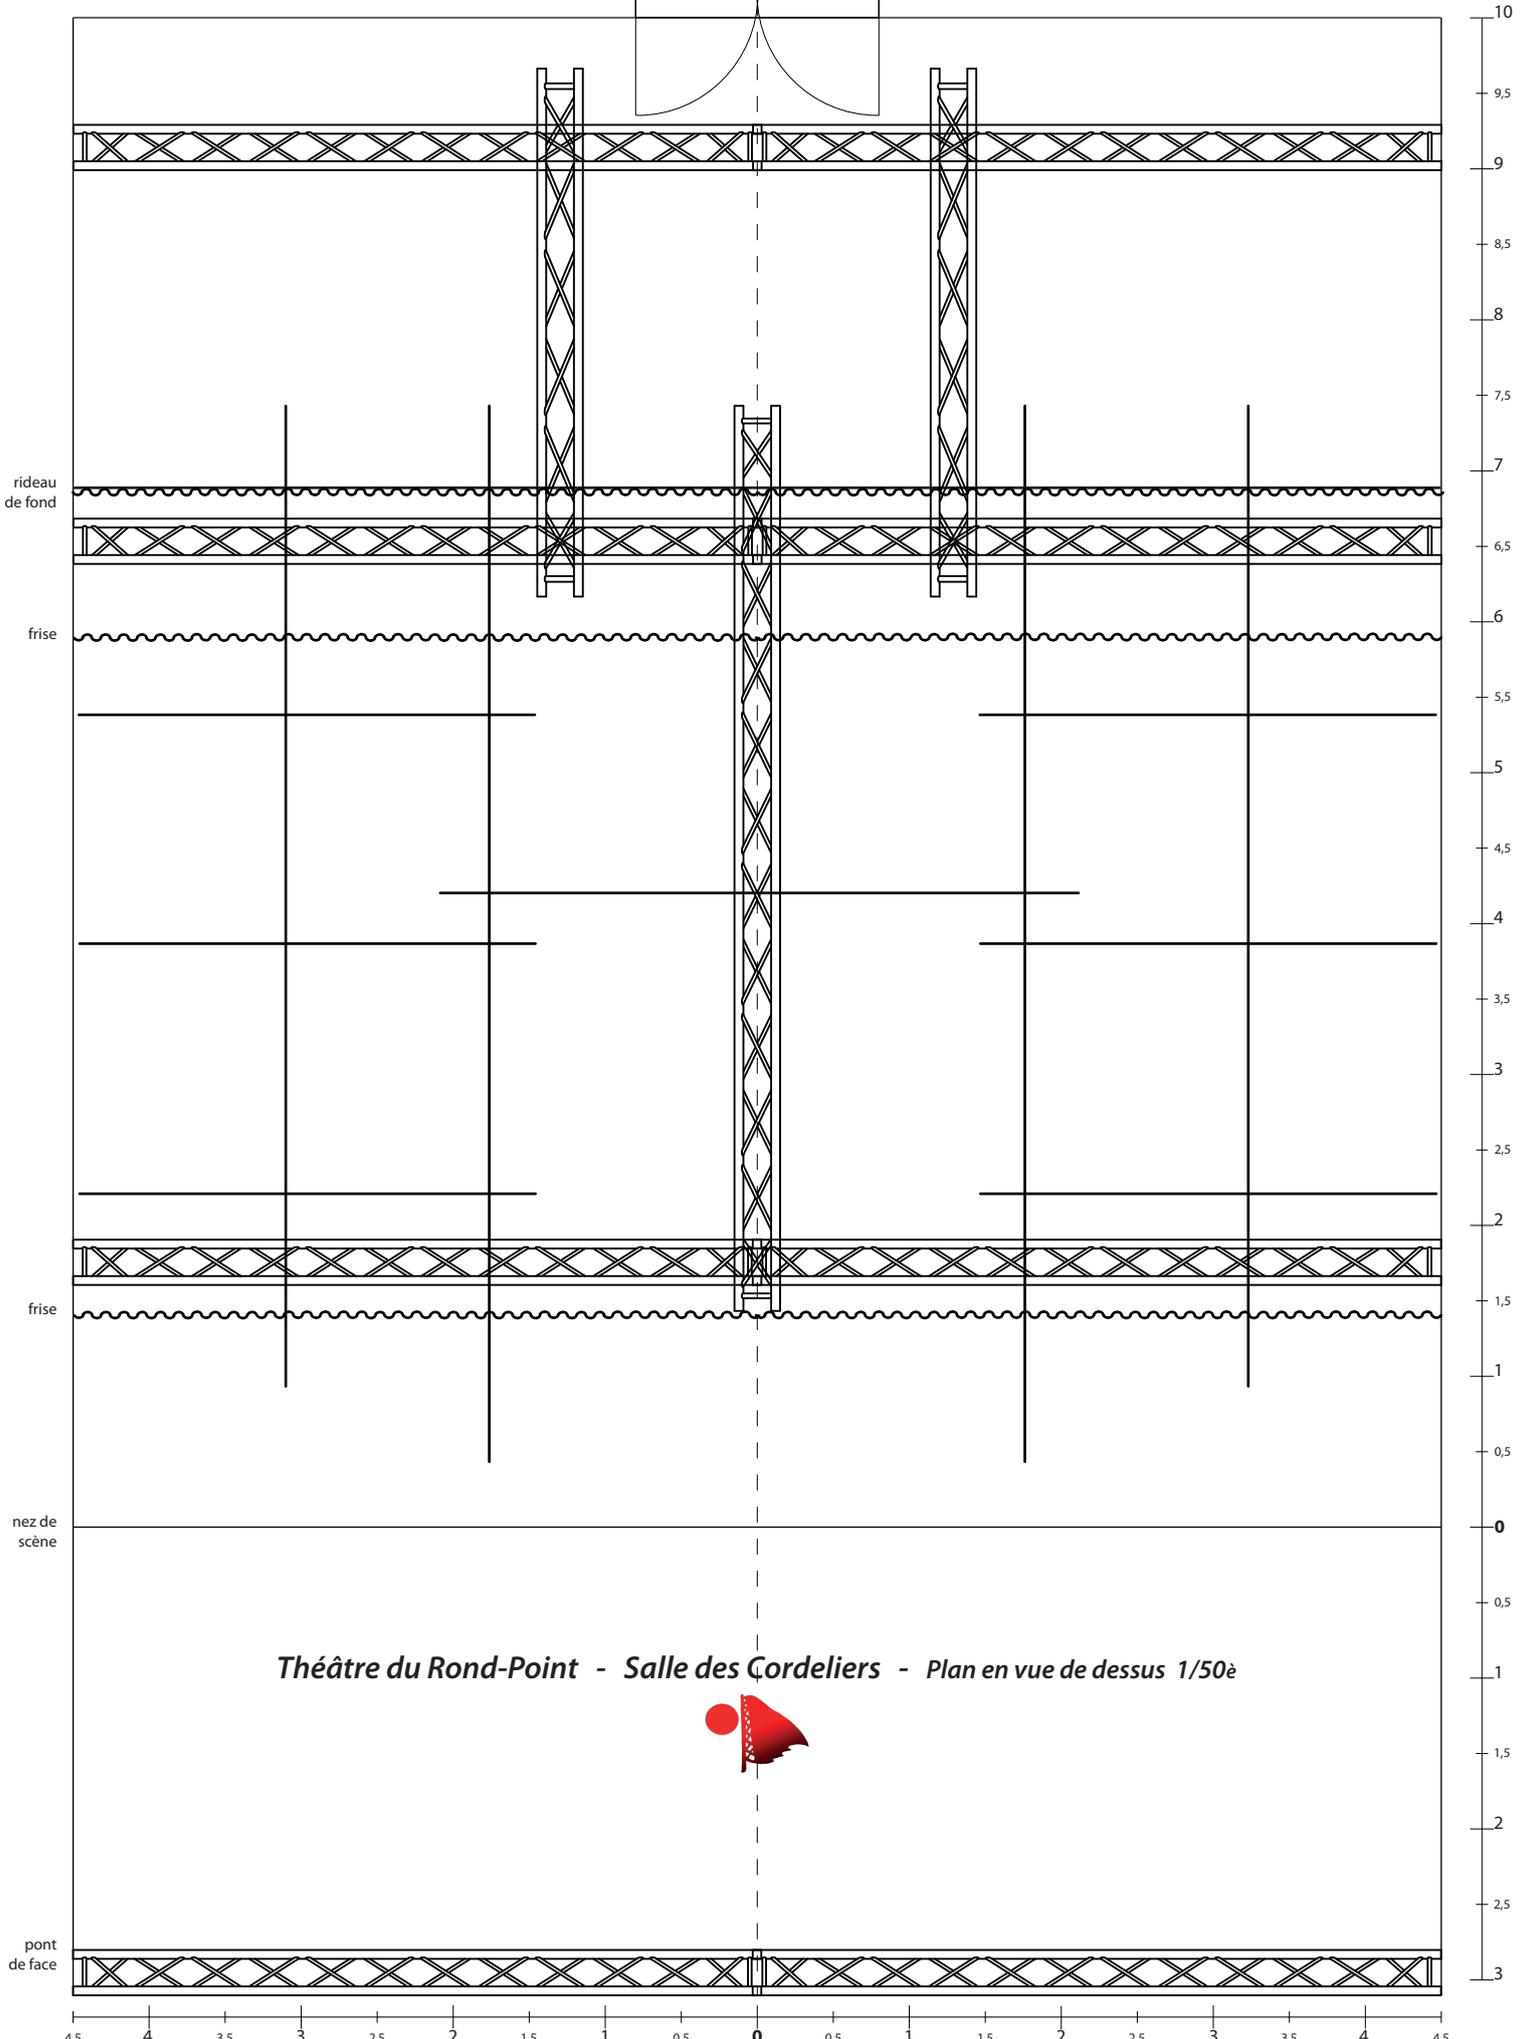

*Théâtre du Rond-Point - Salle des Cordeliers - Plan en vue de dessus 1/50è*



4.5 4 3.5 3 2.5 2 1.5 1 0.5 0 0.5 1 1.5 2 2.5 3 3.5 4 4.5